

## PRELIMINARY STORMWATER CAPITAL IMPROVEMENT PRIORITY LIST

AKS ENGINEERING & FORESTRY, LLC

12965 SW Herman Road, Suite 100

Tualatin, Oregon 97062

p: 503.563.6151 | f: 503.563.6152

PREPARED FOR: City of Yamhill

Public Works

Office: 450 S Maple St

Mailing: PO Box

Yamhill, OR 97148

Date: 8/6/2024

AKS Job No. 3940-17 Project Manager: JPC

Prepared by: SCB

Checked by: JPC

**CONTACT:** Jason Wofford


**PHONE:** 503.662.4344

**EMAIL:** j.wofford@cityofyamhill.com

PROJECT: 2024 CAPITAL IMPROVEMENT PLAN

STORMWATER CAPITAL IMPROVEMENT PROJECTS										
Priority	ID#	Project Name	Total Estimated Cost (2024)		SDC Growth Apportionment			City	's Estimated	Funding
(years)					%		Cost	Portion		Source
1-5	-	Stormwater Master Plan	\$	100,000	100%	\$	100,000	\$	-	City
1-5	1	Engineering Construction Standards Update	\$	25,000	100%	\$	25,000	\$	-	City
5-10	ST-01	Culvert - East 3rd Street	\$	602,800	80%	\$	482,240	\$	120,560	City
5-10	ST-02	Ditch - East 3rd Street to Hemlock Street	\$	106,860	60%	\$	64,116	\$	42,744	City
10-15	ST-03	Culvert - Hemlock Street	\$	397,300	60%	\$	238,380	\$	158,920	City
10-15	ST-04	Ditch Realign and Culvert - Hemlock Street to 1st Street	\$	495,940	60%	\$	297,564	\$	198,376	City
10-15	ST-05	Culvert - 1st Street	\$	298,660	60%	\$	179,196	\$	119,464	City
15-20	ST-06	Ditch - 1st Street to Main Street	\$	80,830	60%	\$	48,498	\$	32,332	City
15-20	ST-07	Culvert - Main Street	\$	516,490	60%	\$	309,894	\$	206,596	City
15-20	ST-08	Ditch - 3rd Street to Yamhill Creek	\$	117,820	80%	\$	94,256	\$	23,564	City
TOTAL	TOTAL STORMWATER IMPROVEMENTS COSTS			2,741,700		\$	1,839,144	\$	902,556	

COMPLETED STORMWATER CAPITAL IMPROVEMENT PROJECTS (SINCE										
2018)										
Project Name	Date Completed	Total Estimated Cost								
N/A										

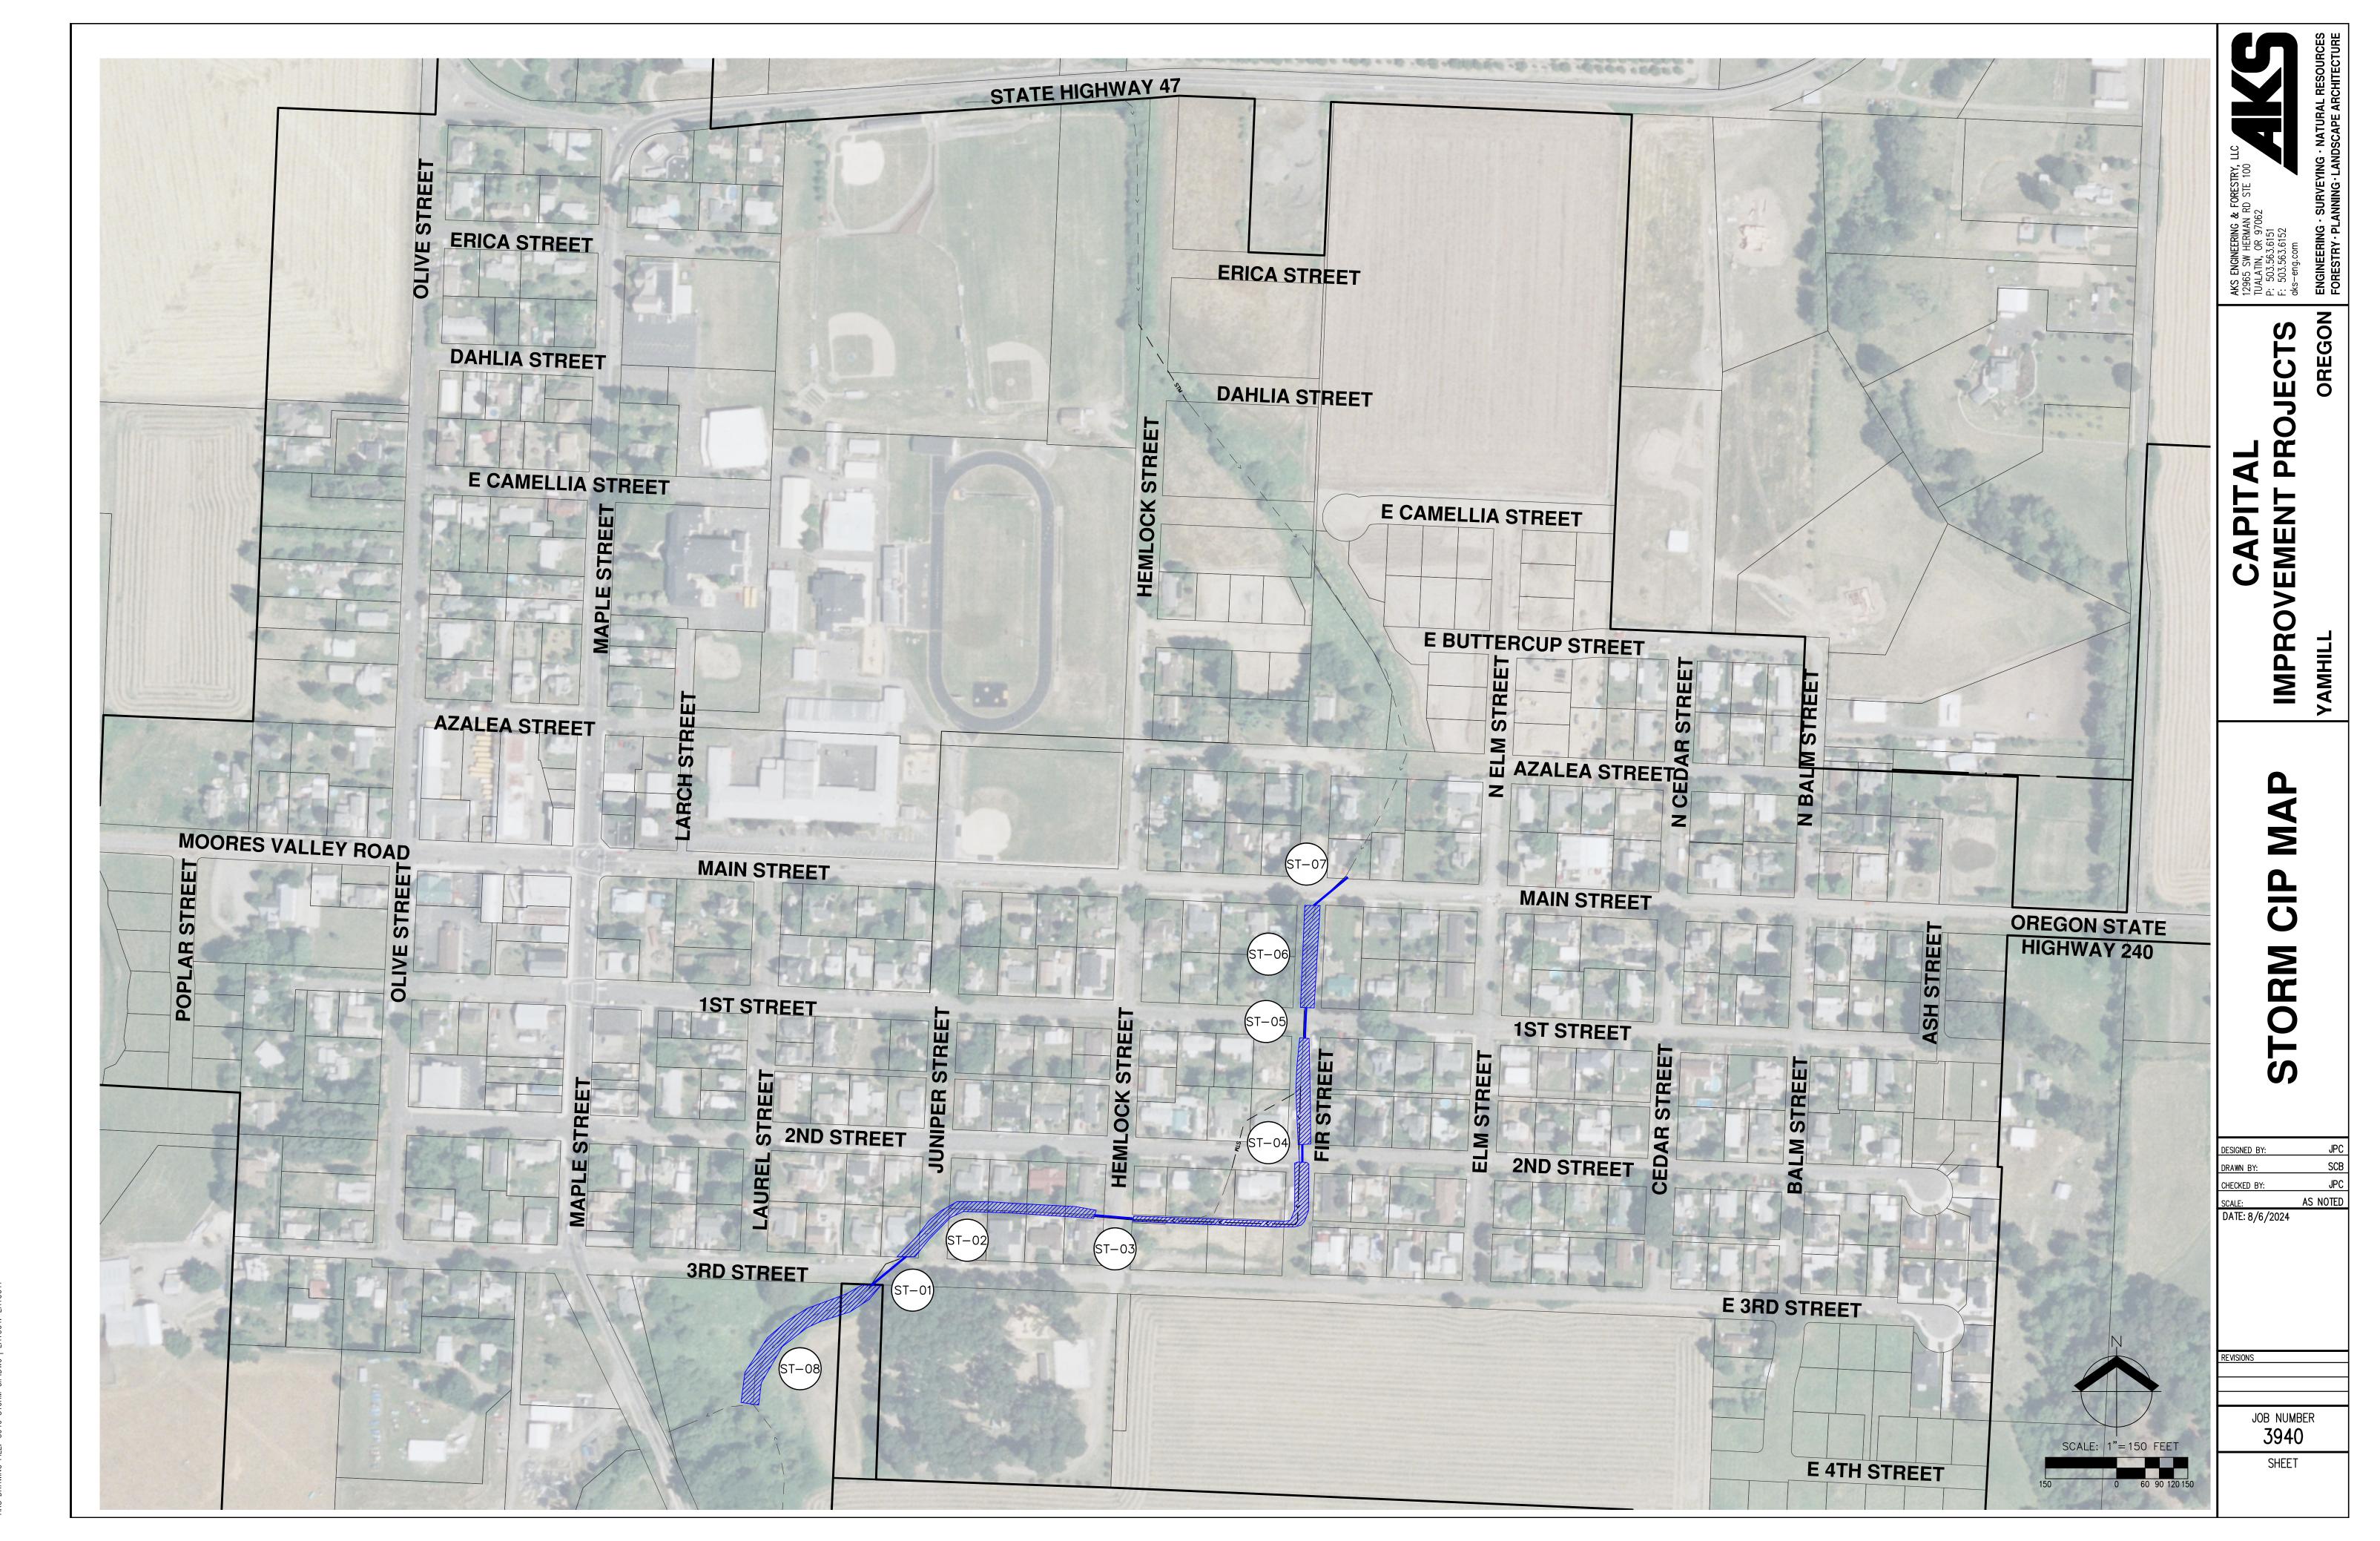

S DRAWING FILE: 3940 STORM CIP DWG | LAYDLIT: LAYDLIT